



- 
- BOXLEAF DESIGN**
LANDSCAPE ARCHITECTURE
- 2730 BROADWAY
REDWOOD CITY, CA
BOXLEAFDESIGN.COM

9 KNOLL VISTA
ATHERTON, CA 94027

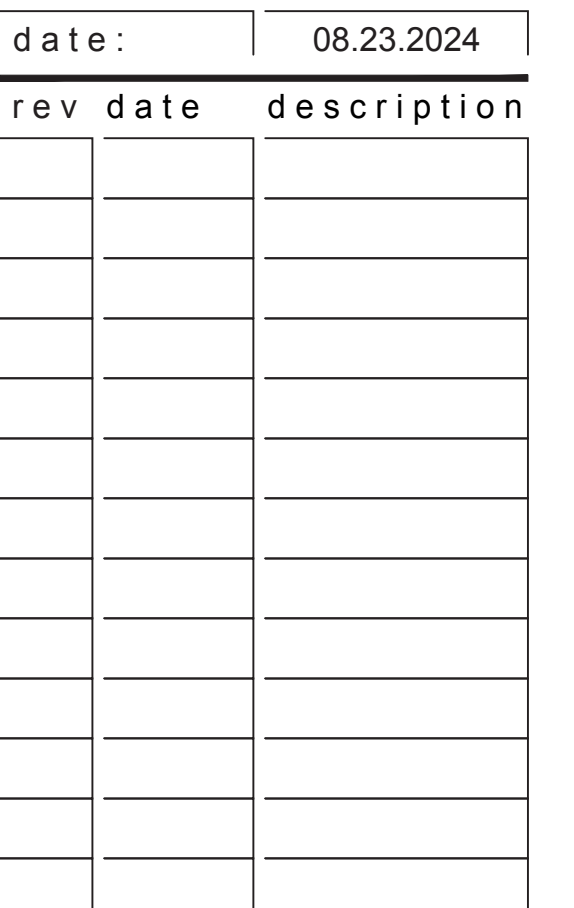


sheet title :
TREE
PROTECTION
ZONE
EXCEPTION
PLAN

L1.00

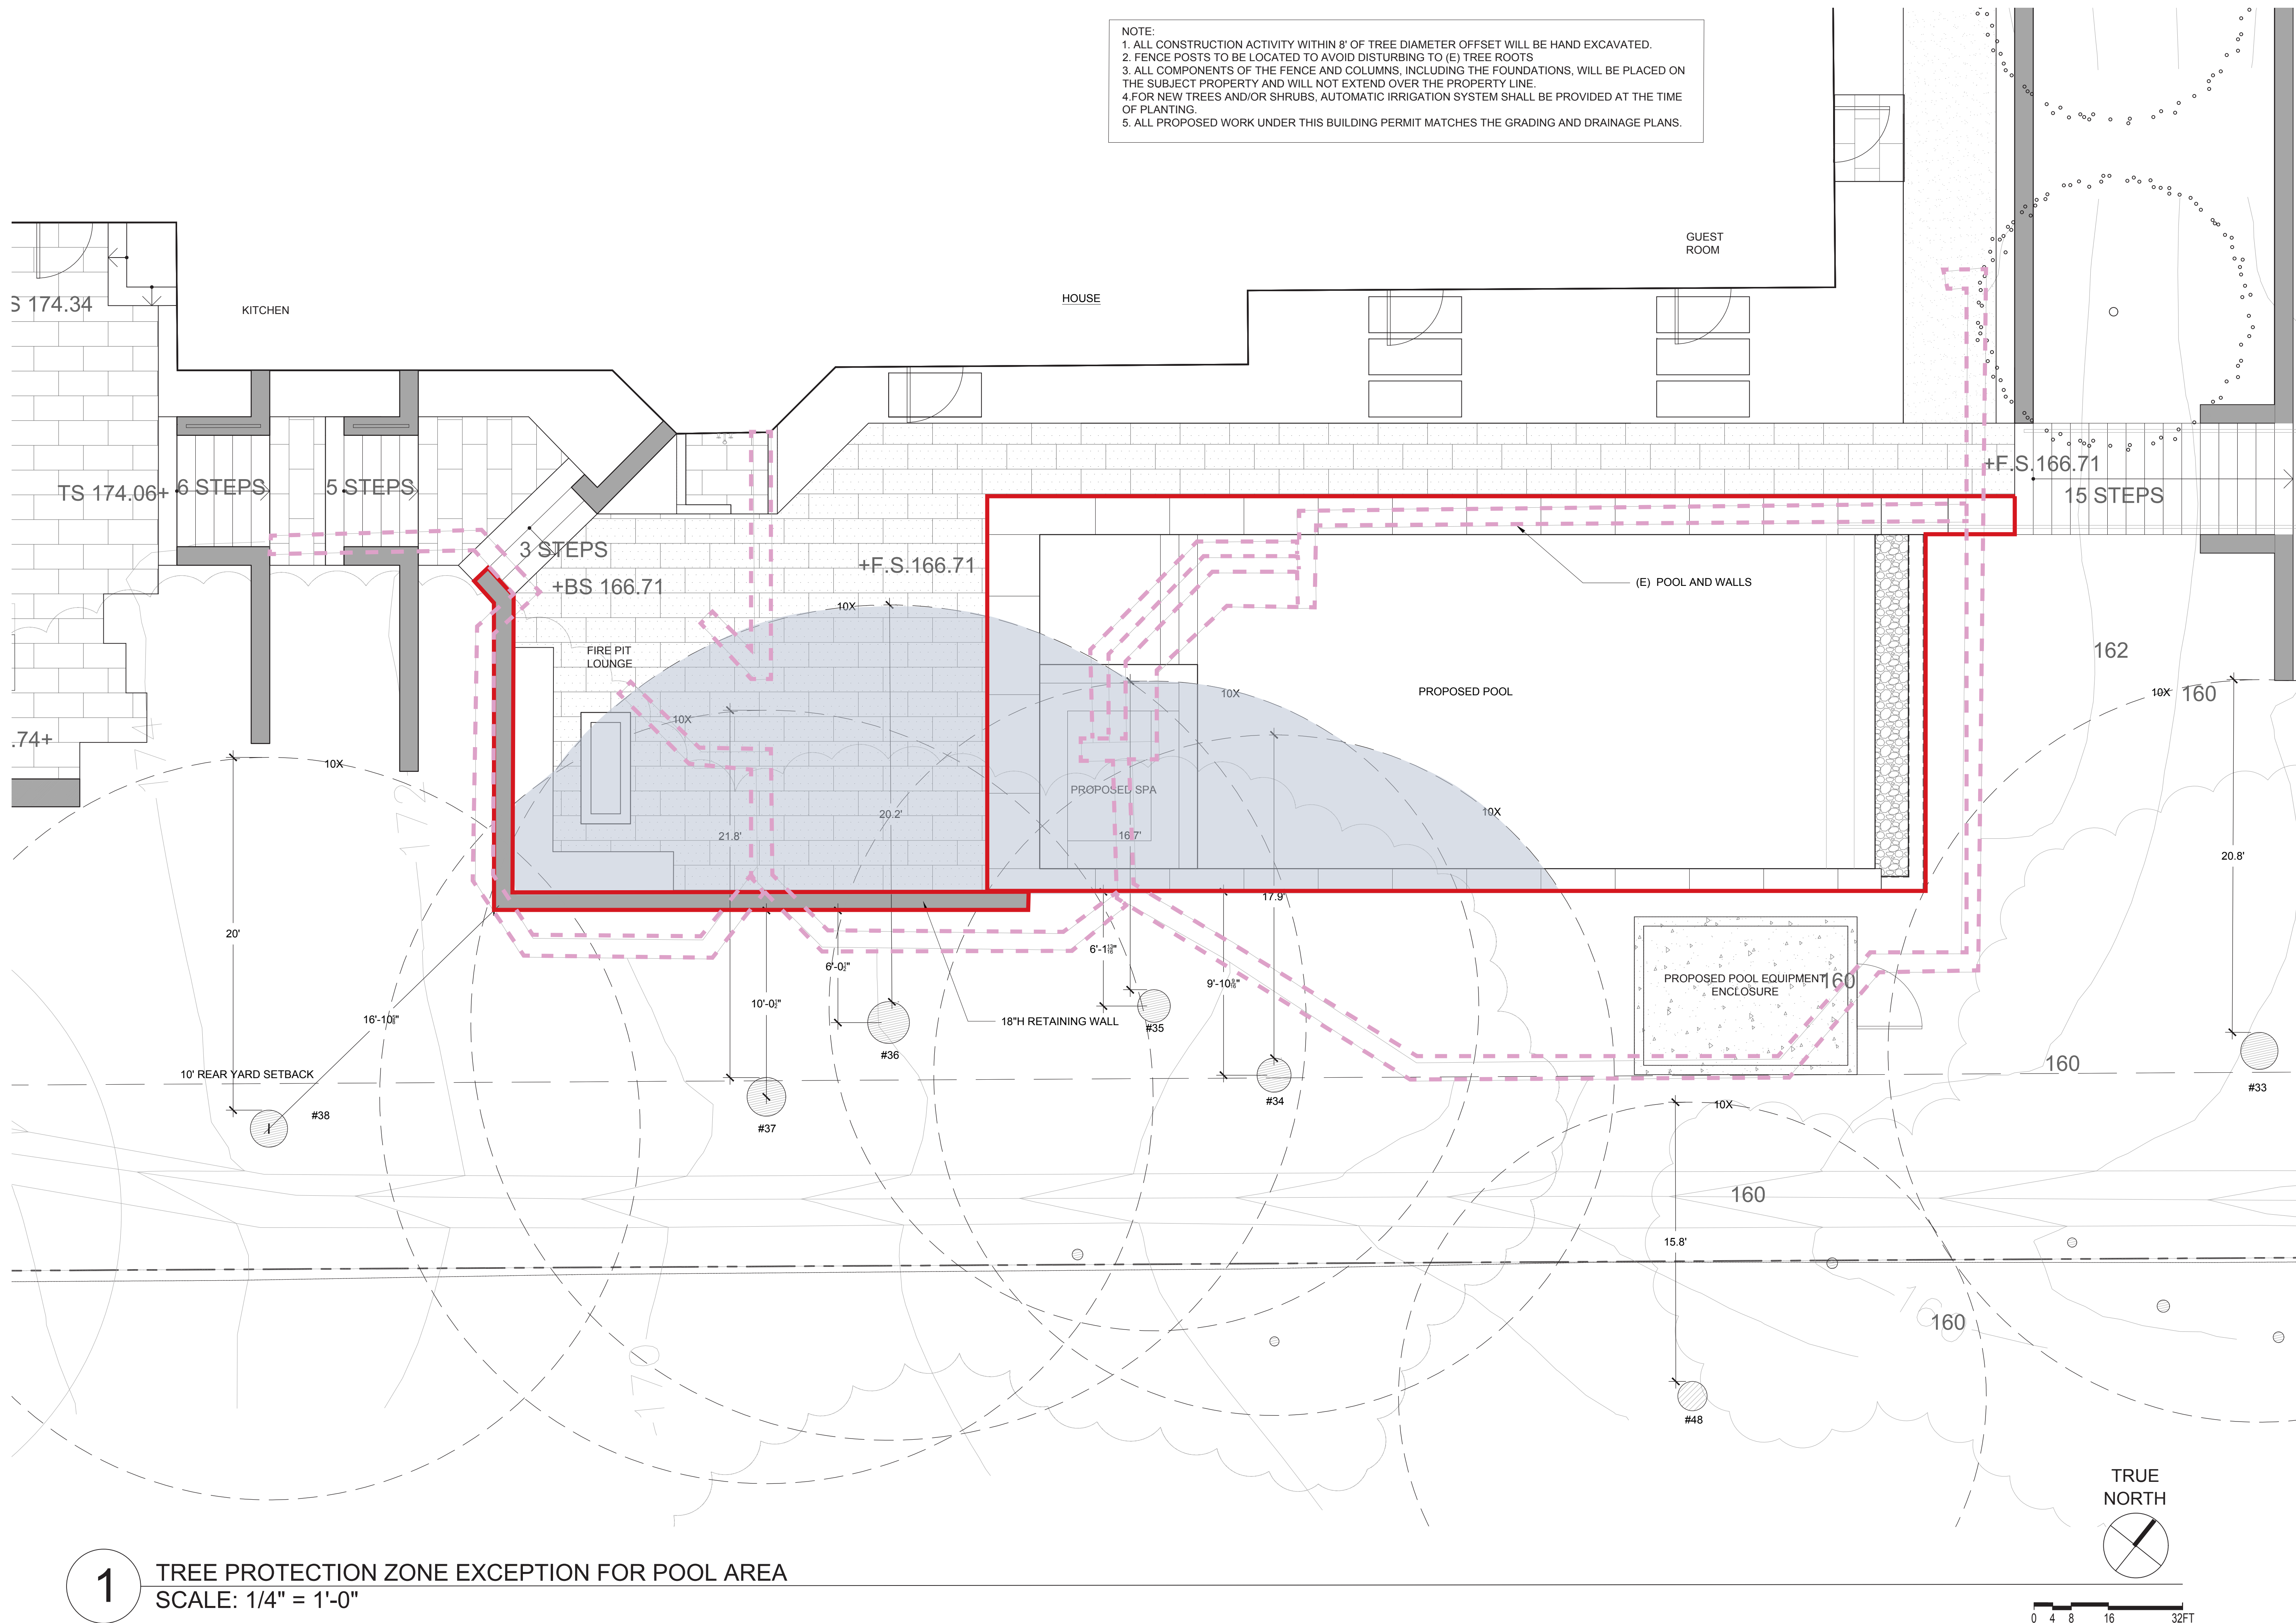



TRUE
NORTH

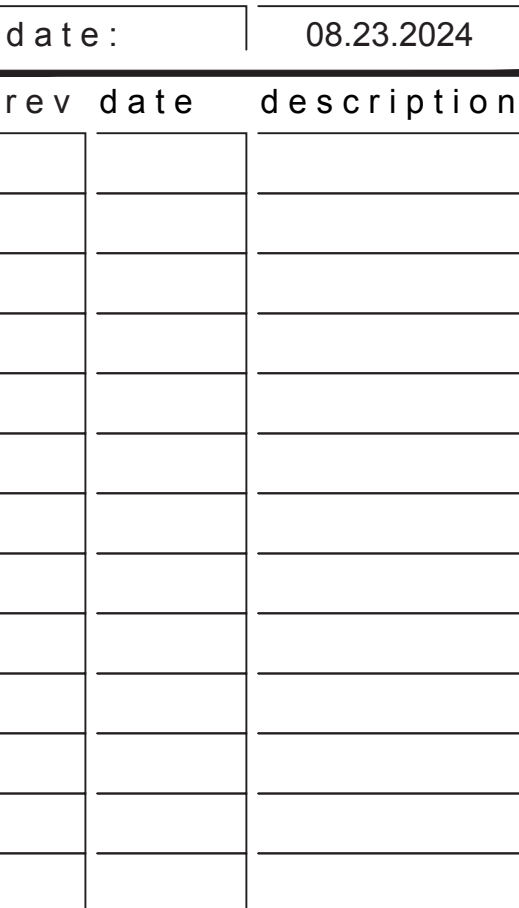A circular compass rose with two diagonal lines intersecting at the center. A thick black line segment points towards the top-right, indicating the direction of True North.

OVERALL SITE PLAN

L1.01

1

OVERALL SITE PLAN
SCALE: 1/16" = 1'-0"




9 KNOLL VISTA
ATHERTON, CA 94027

[illegible]

COPYRIGHT: THESE DOCUMENTS ARE PROTECTED
BY UNITED STATES COPYRIGHT LAW. USE AND
REPRODUCTION ALLOWED ONLY WITH APPROVAL
BY BOXLEAF DESIGN, INC. REUSE IS STRICTLY
PROHIBITED

SITE PHOTO AND SITE SECTION

L1.01

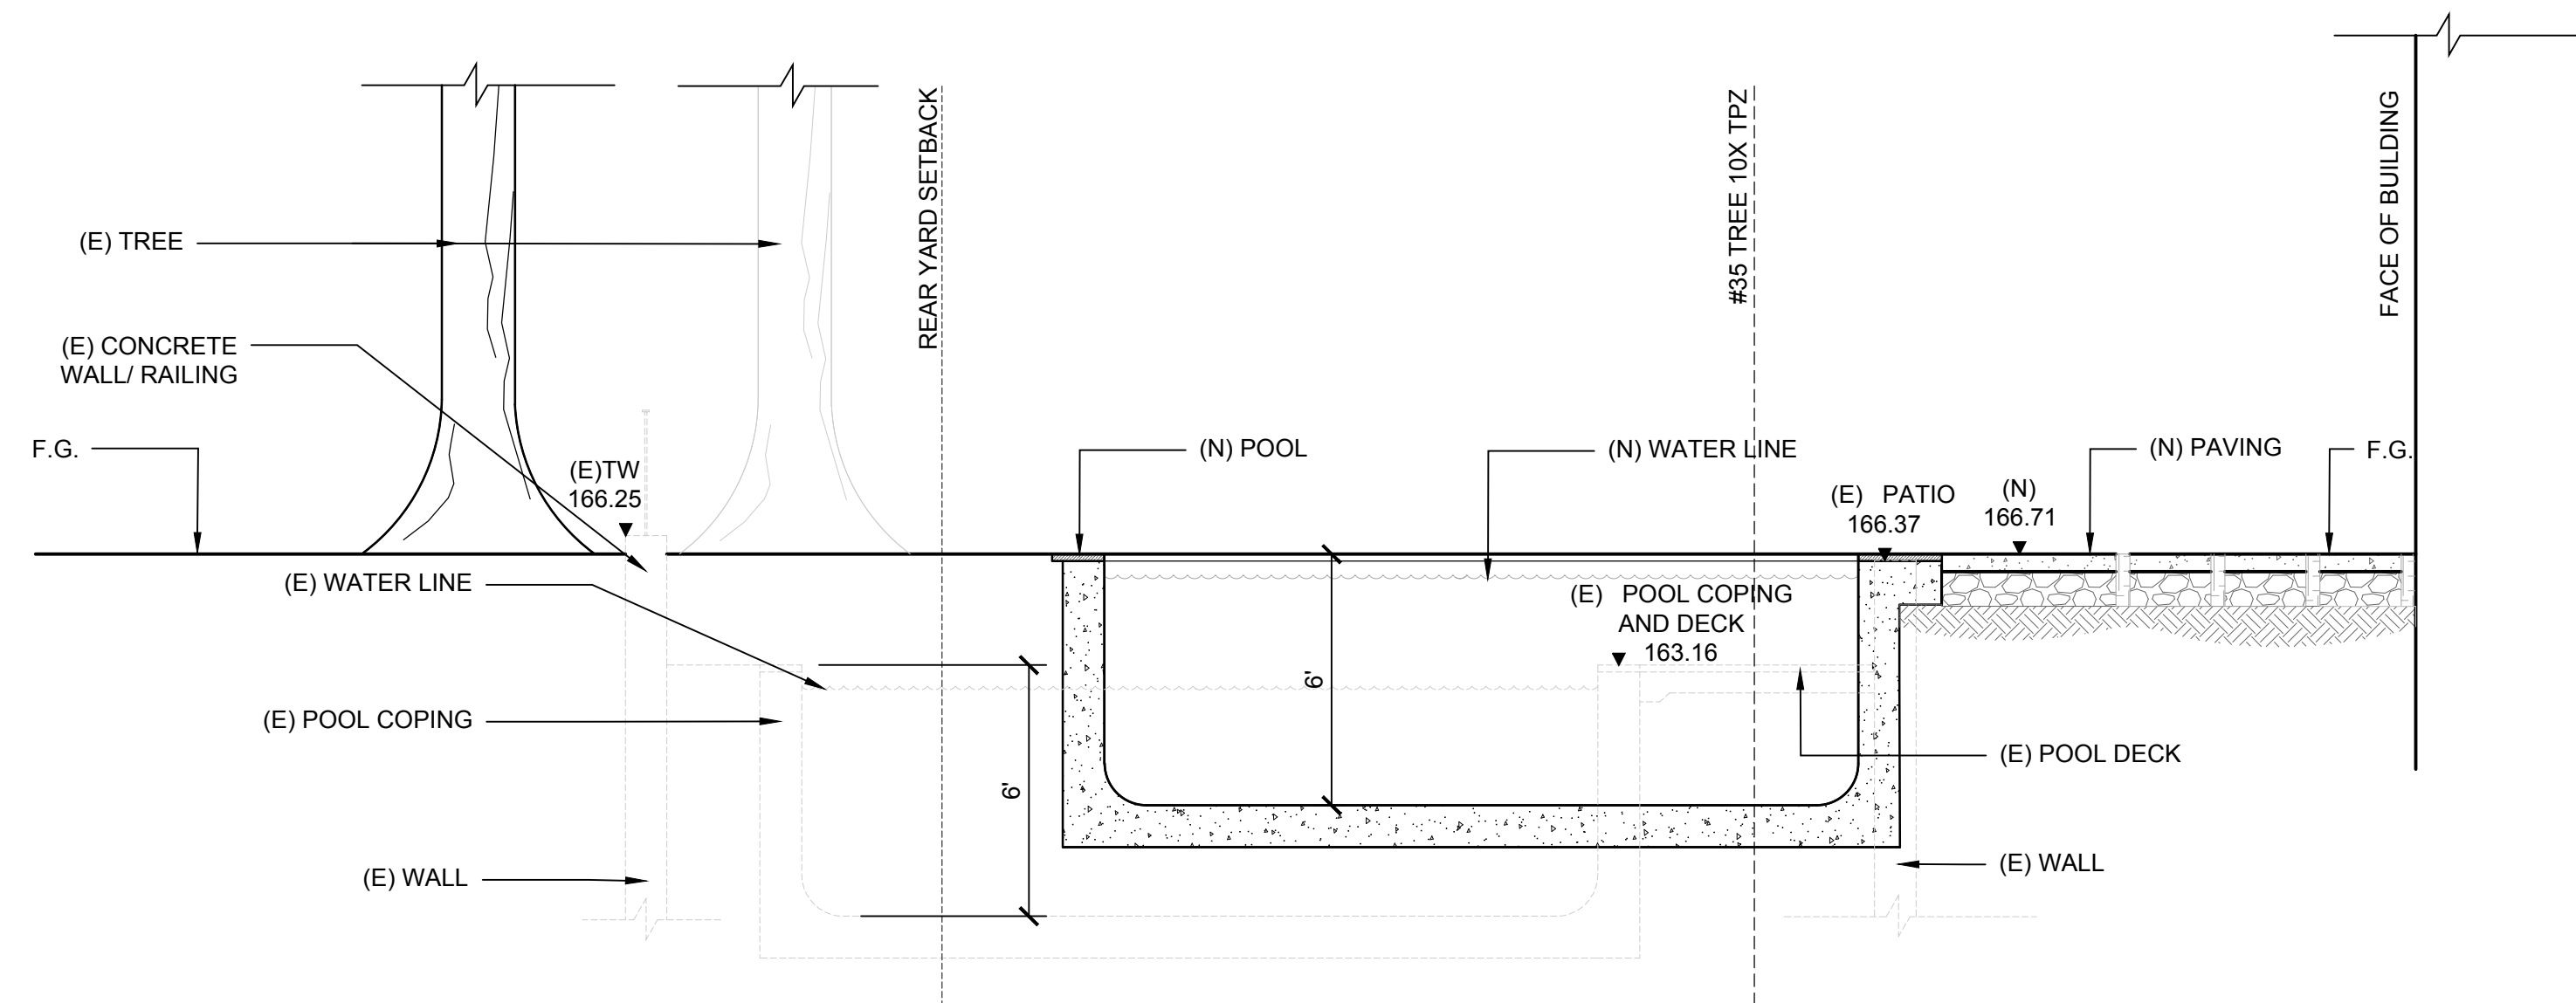

NEW POOL AND EXISTING POOL LOCATION SECTION
SCALE: 1/4" = 1'-0"

DTL TITLE

1