


Attachment 1
Site Layout & Elevations

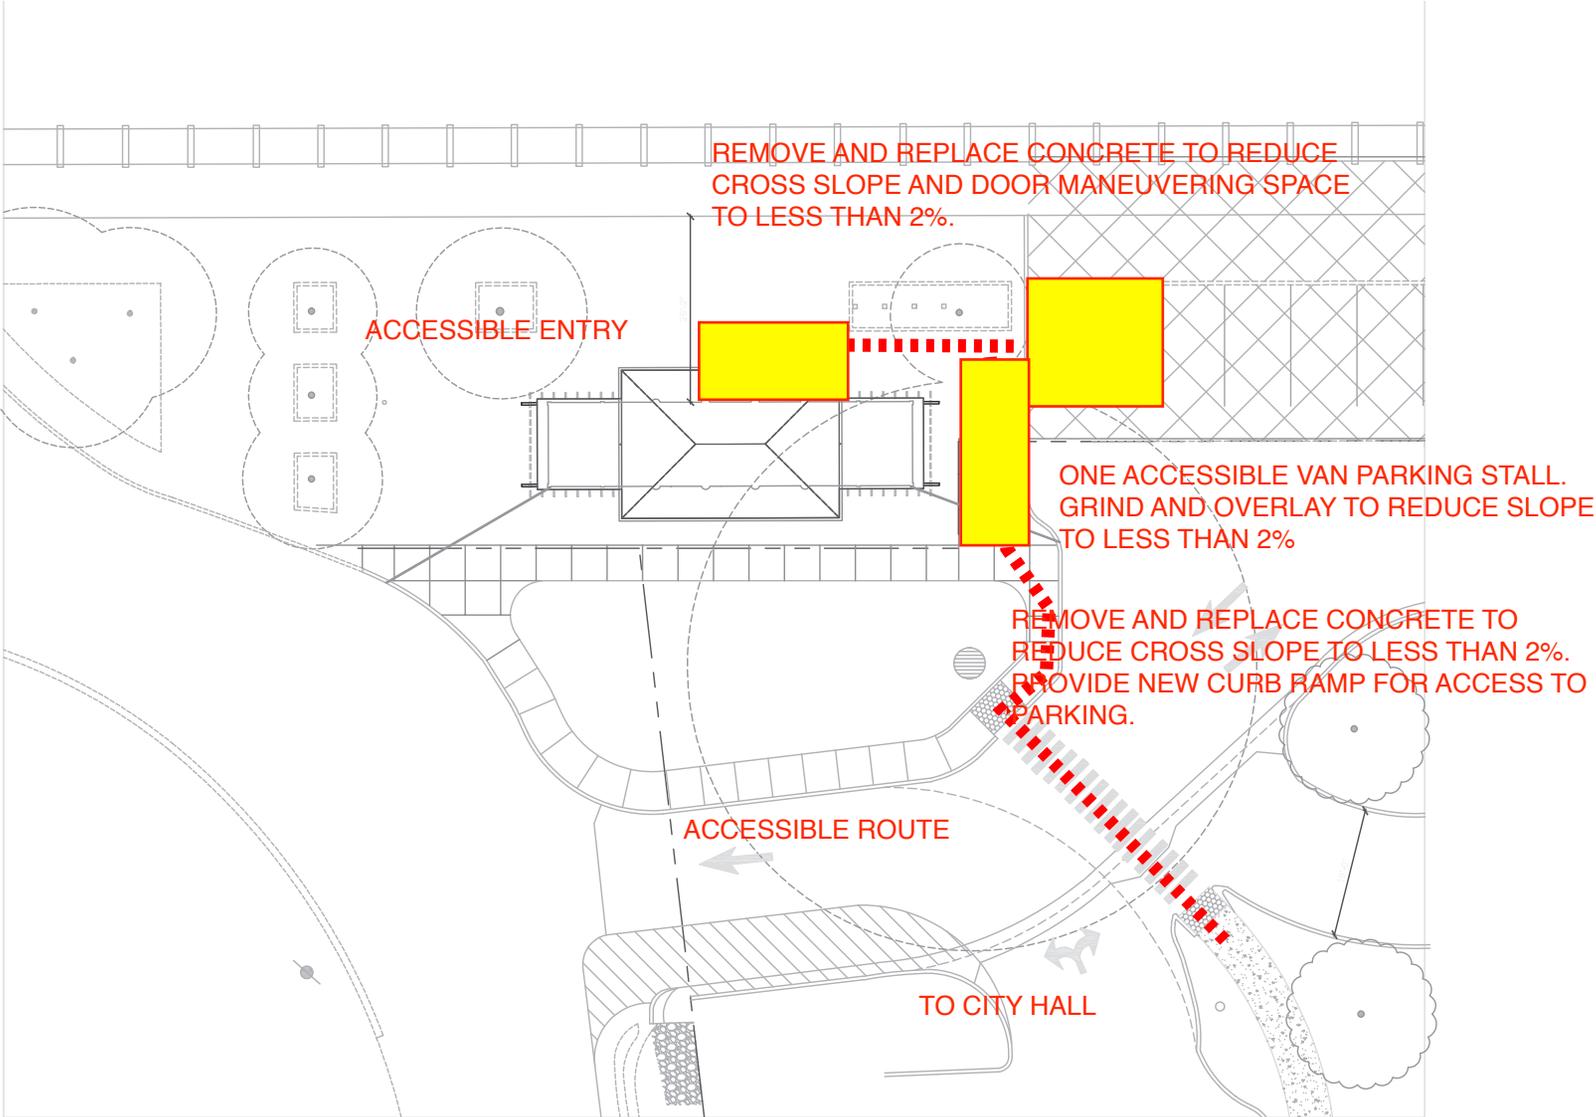

DEMO SHEET NOTES

- 1. -
- 2. -
- 3. -

DEMO KEY NOTES

- ① -
- ② -


PROPOSED SHEET NOTES

- 1. -
- 2. -
- 3. -




582 MARKET STREET
SUITE 1800
SAN FRANCISCO, CA 94104
T: 415.391.9633
F: 415.391.9647
www.garavaglia.com

**ATHERTON RAIL
STATION**

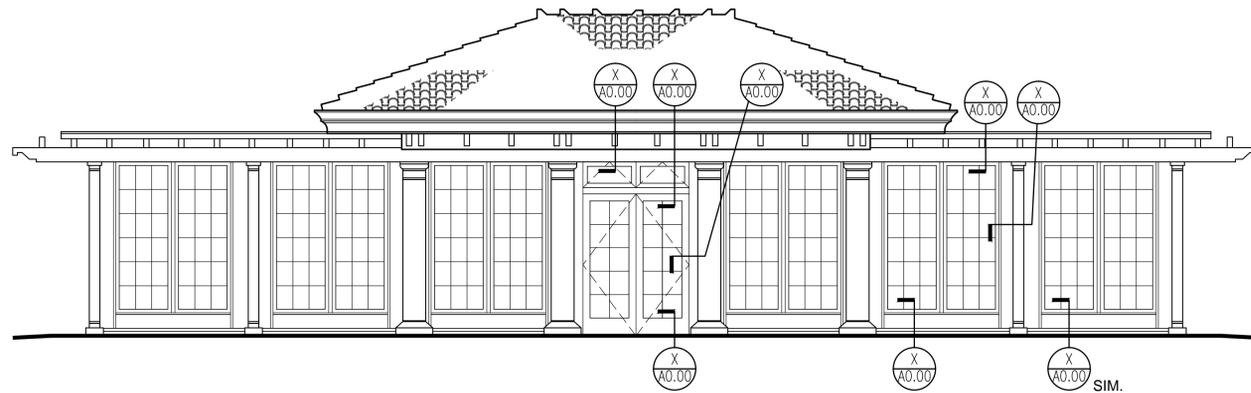

3 EAST ELEVATION
SCALE: 1/4" = 1'-0"

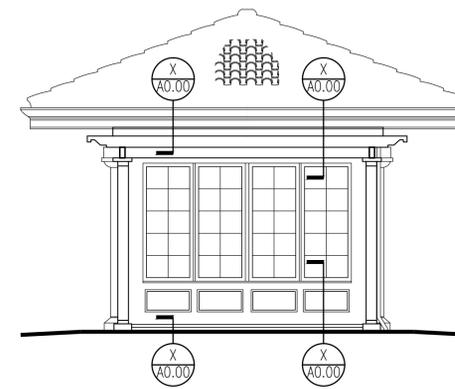


1 NORTH ELEVATION
SCALE: 1/4" = 1'-0"


PROPOSED KEY NOTES

- ① -
- ② -

**EXTERIOR ELEVATIONS
DEMO & PROPOSED**

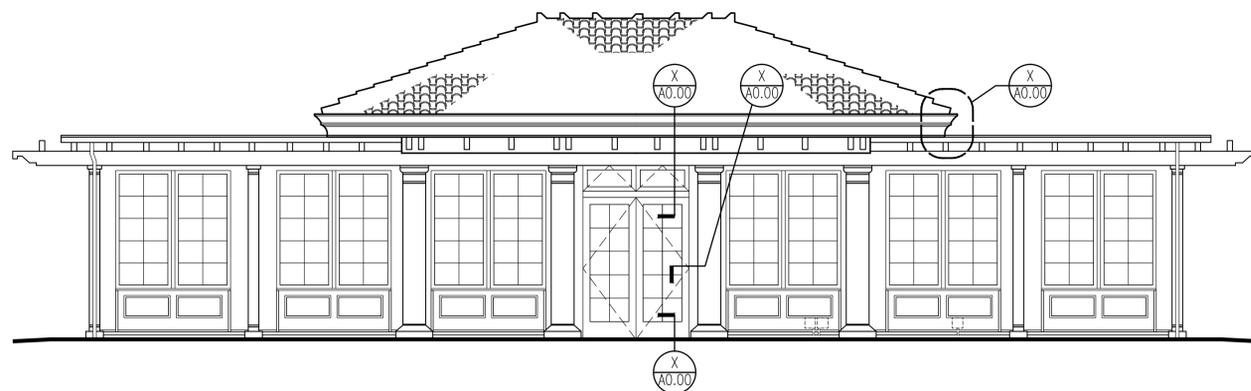

4 WEST ELEVATION
SCALE: 1/4" = 1'-0"

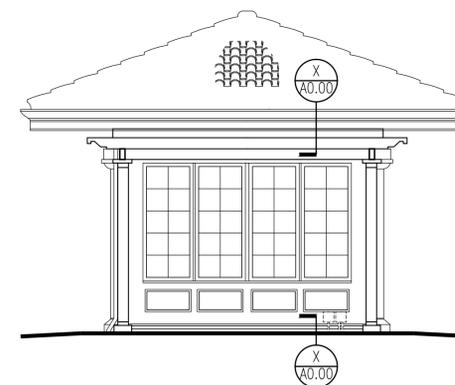

2 SOUTH ELEVATION
SCALE: 1/4" = 1'-0"

PROJ. NO. 2022 - 002
SCALE AS NOTED
DATE 11 APR 2022
PHASE XX
DRAWN FP
CHECKED

NO. DATE REVISION

SHEET NO.

A-3.11

ALL DRAWINGS AND WRITTEN MATERIAL APPEARING HEREIN CONSTITUTE ORIGINAL AND UNPUBLISHED WORK OF THE ARCHITECT AND MAY NOT BE DUPLICATED, USED, OR DISCLOSED WITHOUT WRITTEN CONSENT OF THE ARCHITECT. COPYRIGHT 2022 GARAVAGLIA ARCHITECTURE, INC.

