



Atherton Station Remodel

CITY COUNCIL STUDY SESSION


NOVEMBER 2, 2022

■ Station Remodel Review and Feedback


- Exterior layout and Elevations
- Interior Layout
- Color Selection
- HVAC Selection
- Exterior Display Board
- Cost Review

Exterior Layout and Elevations

Layout

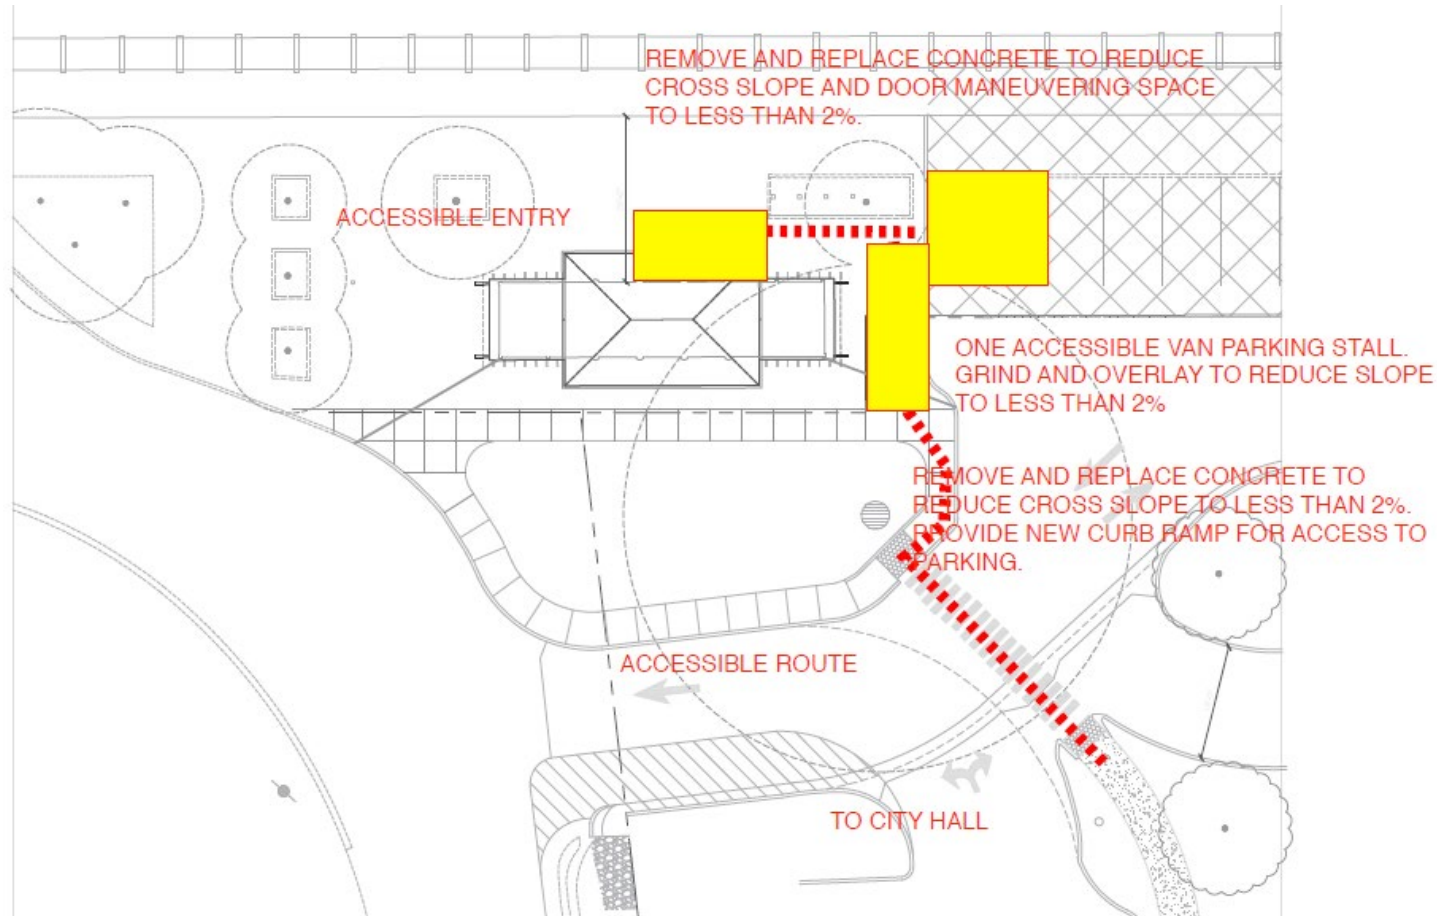


Exterior layout and Elevations

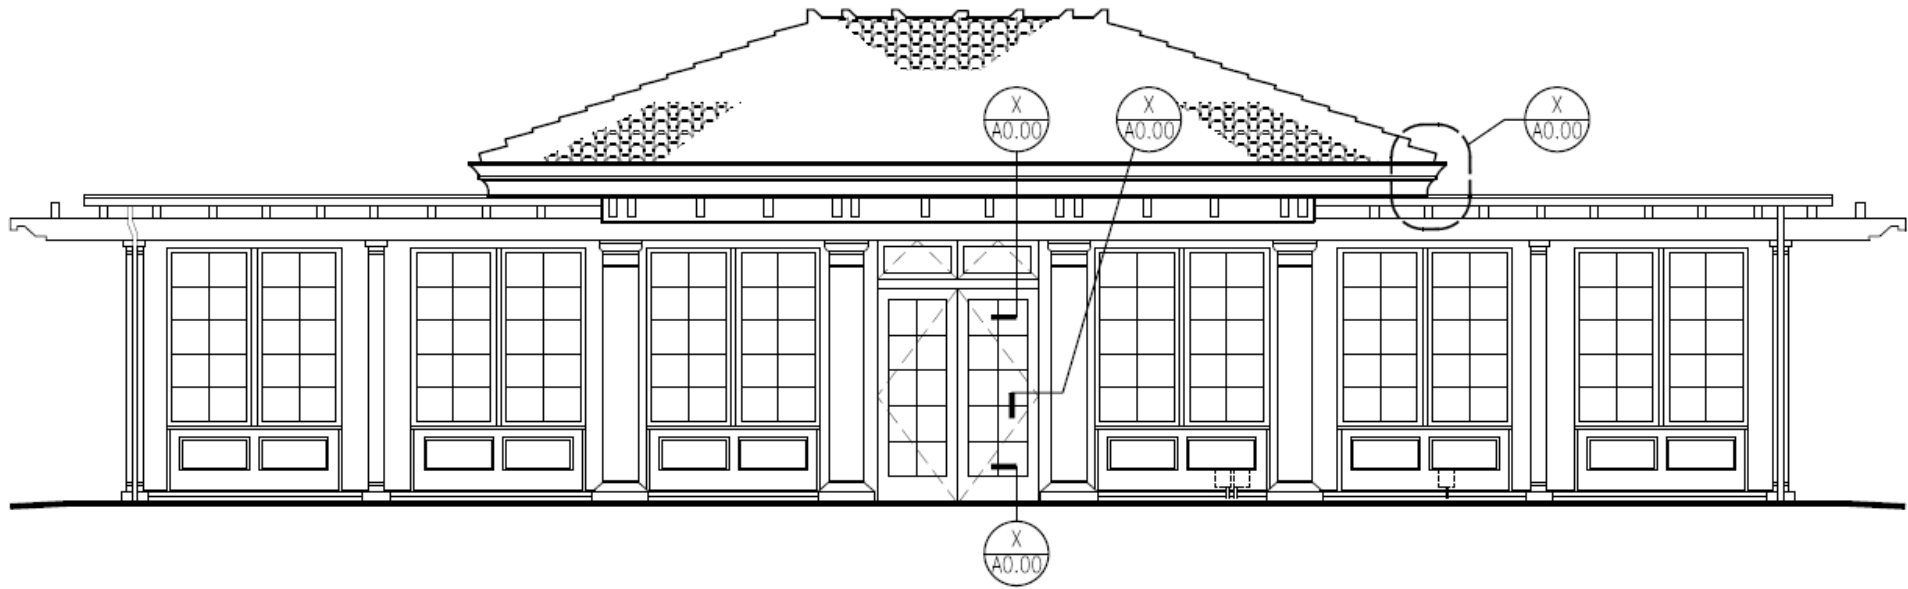


4 WEST ELEVATION
SCALE: 1/4" = 1'-0"

Exterior Layout and Elevations

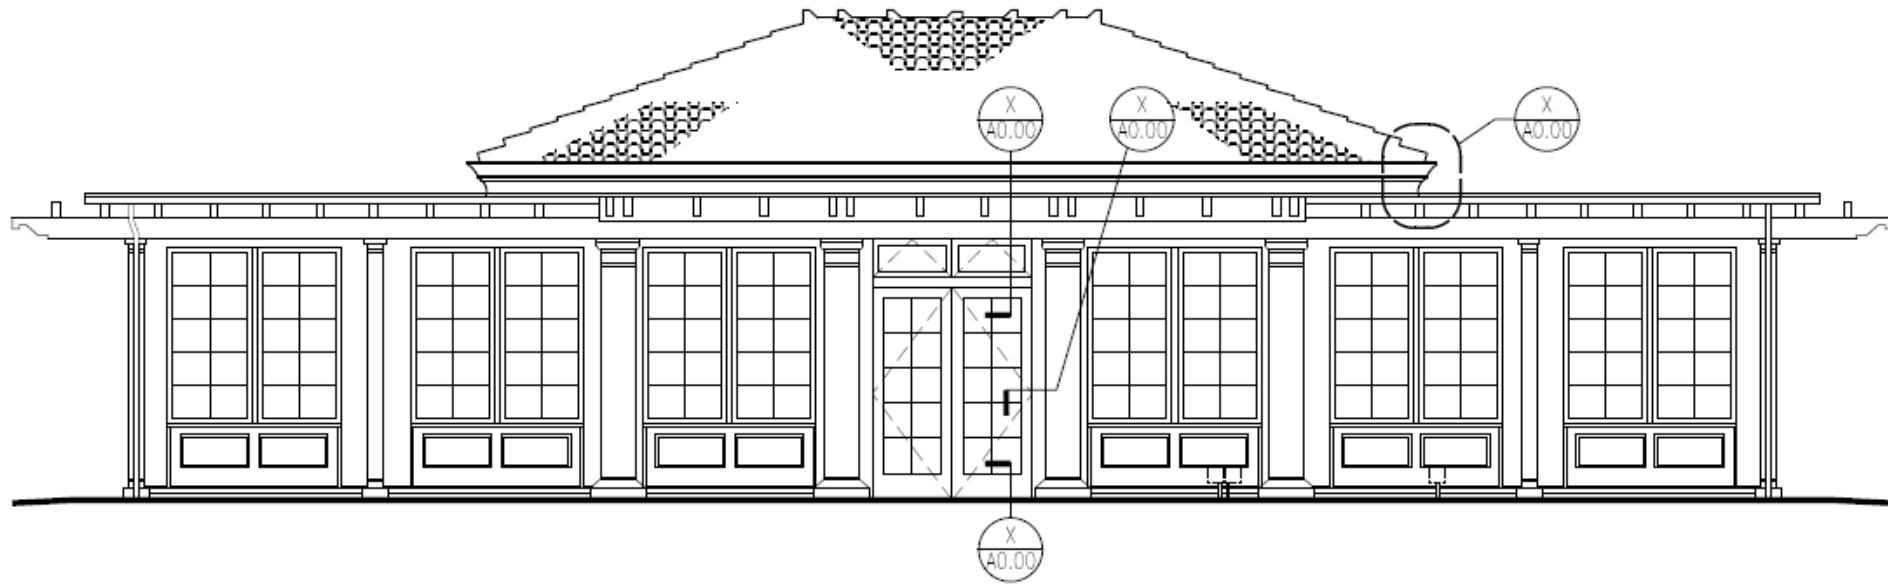


4 WEST ELEVATION
SCALE: 1/4" = 1'-0"

Exterior Layout and Elevations

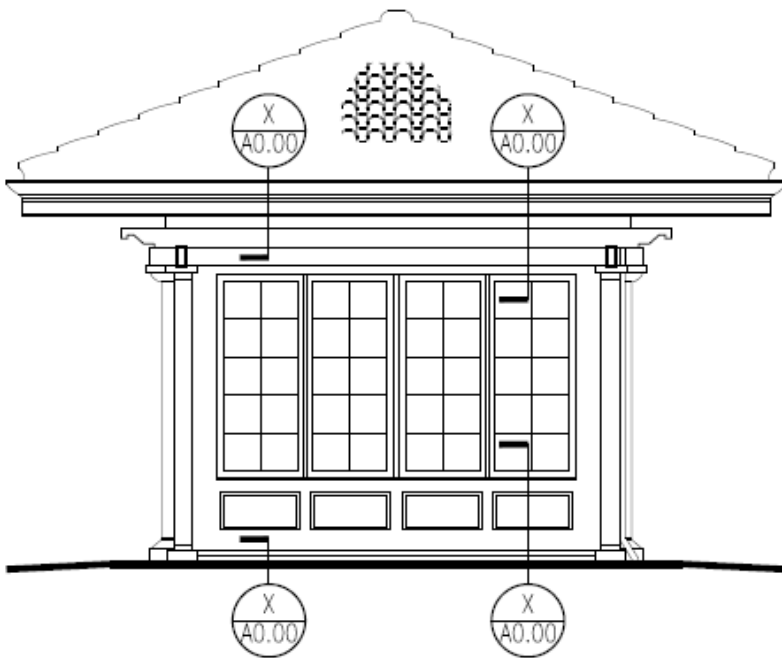


1 NORTH ELEVATION
SCALE: 1/4" = 1'-0"

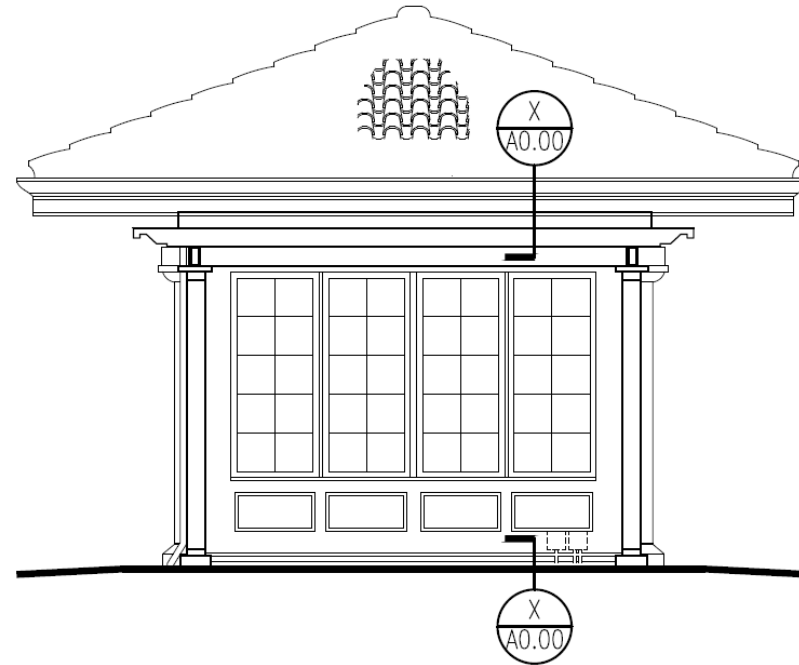

2 SOUTH ELEVATION
SCALE: 1/4" = 1'-0"


Interior Layout and Renderings Layout

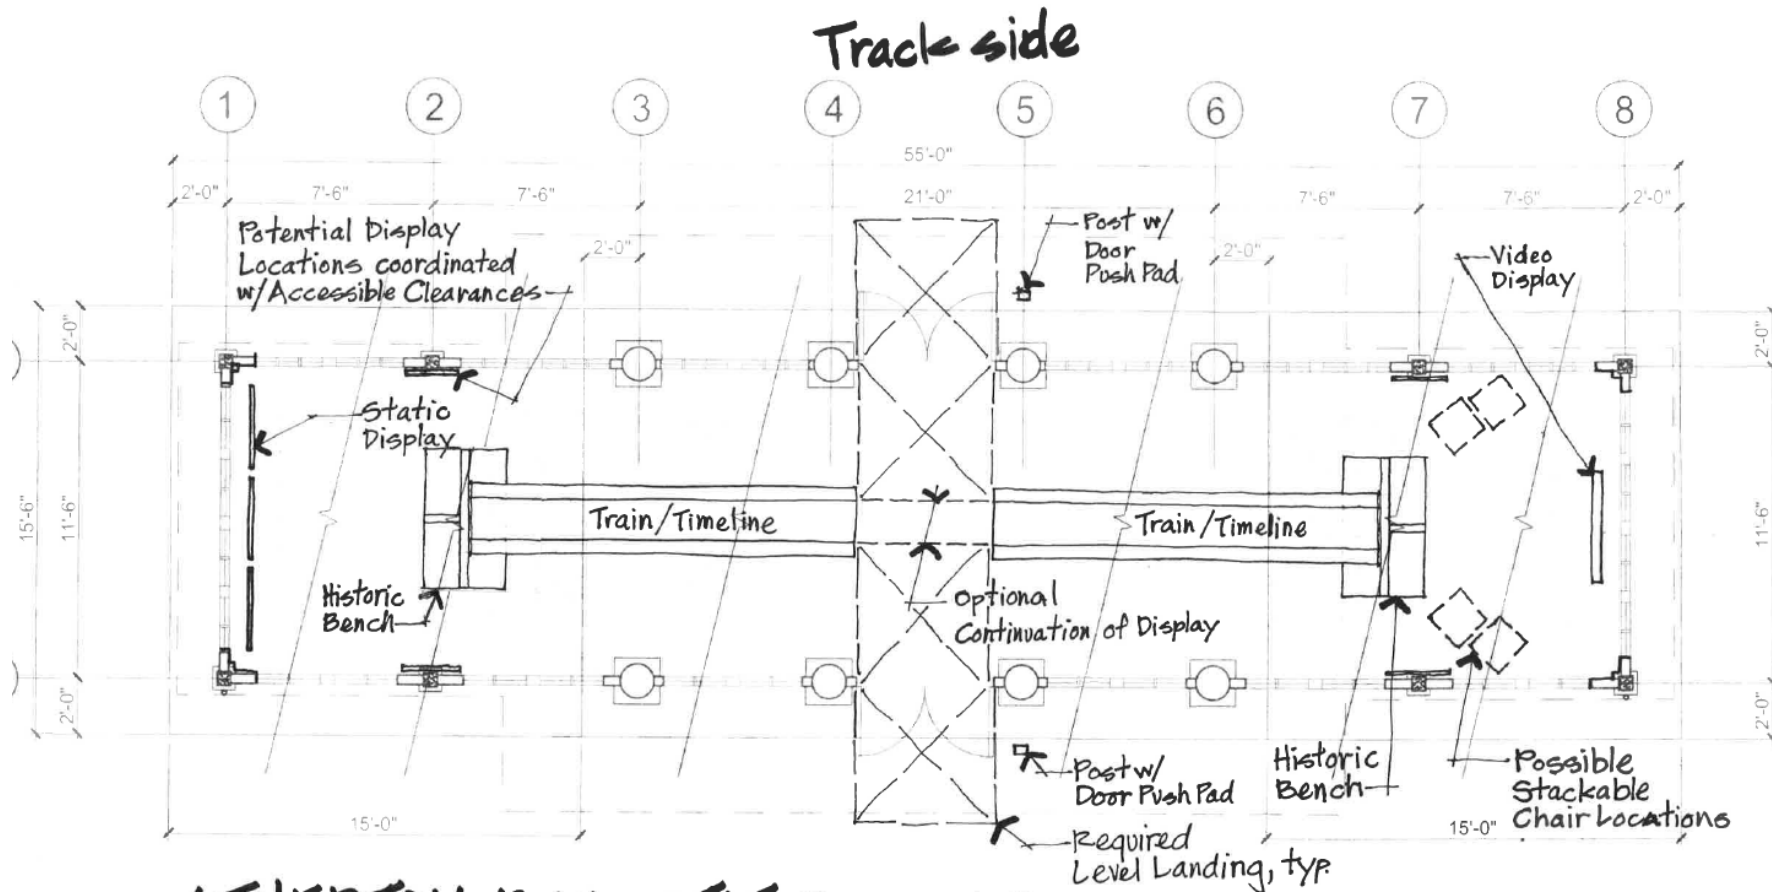





Interior Layout and Renderings



Color Scheme

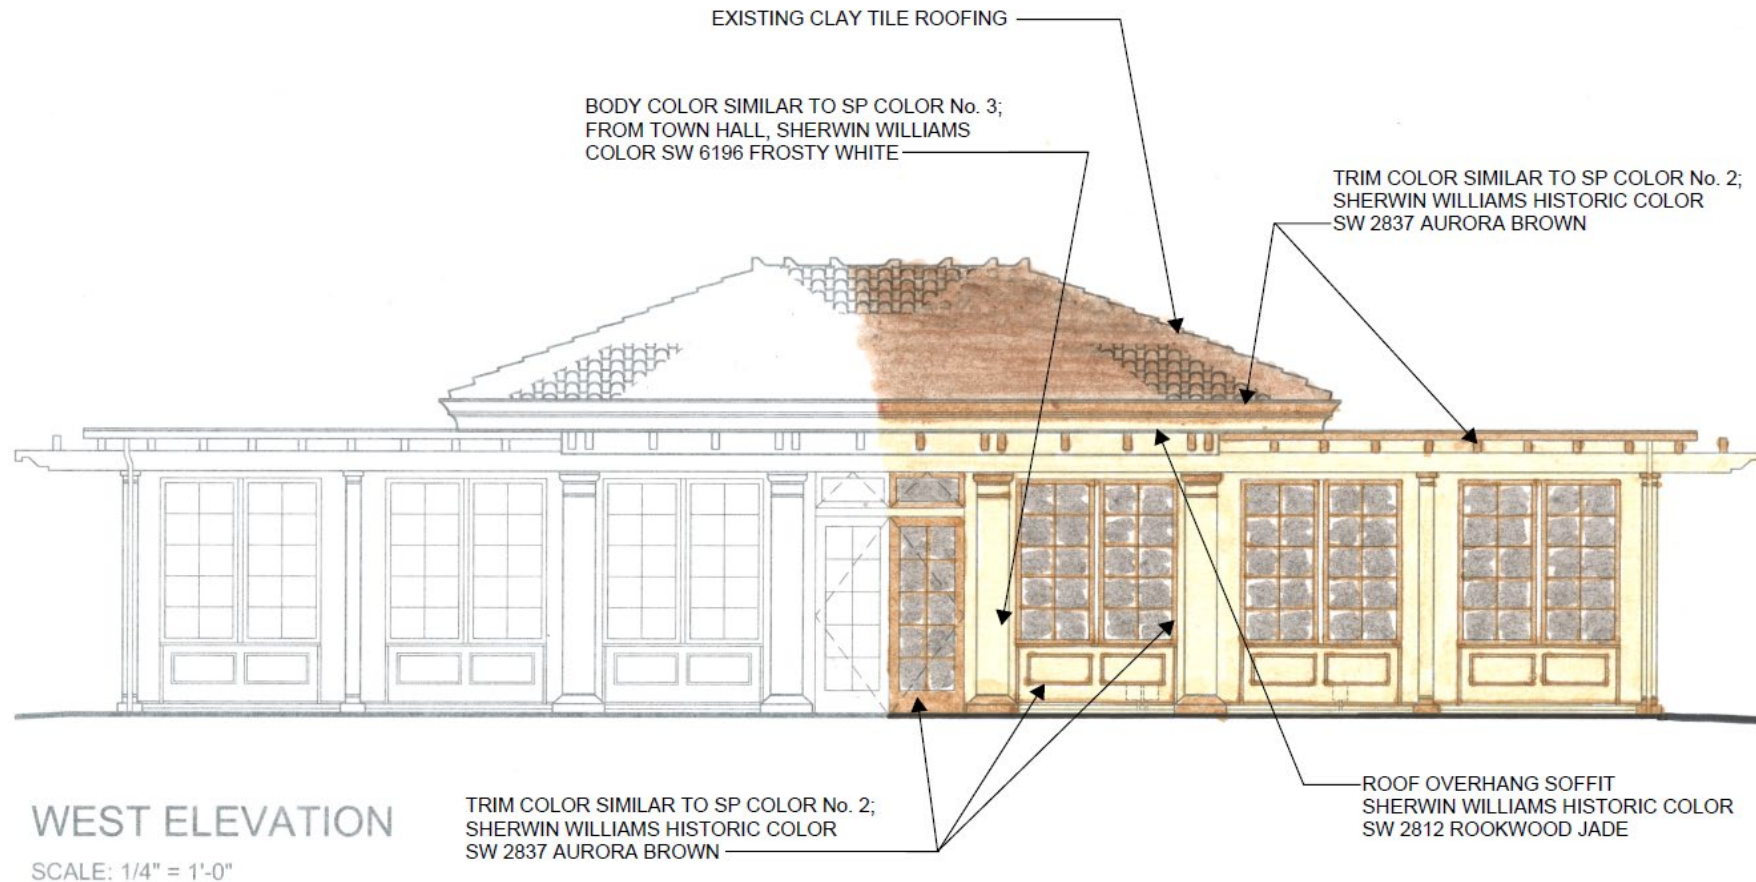

Color Scheme

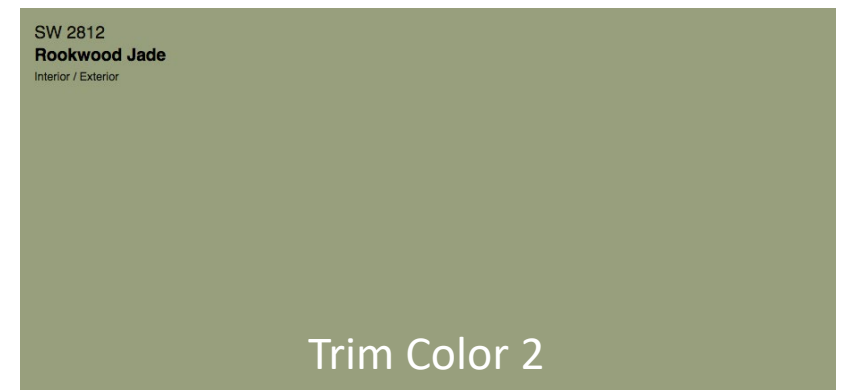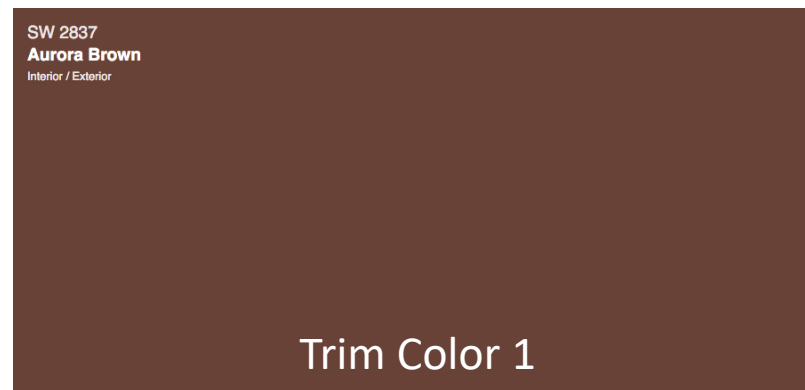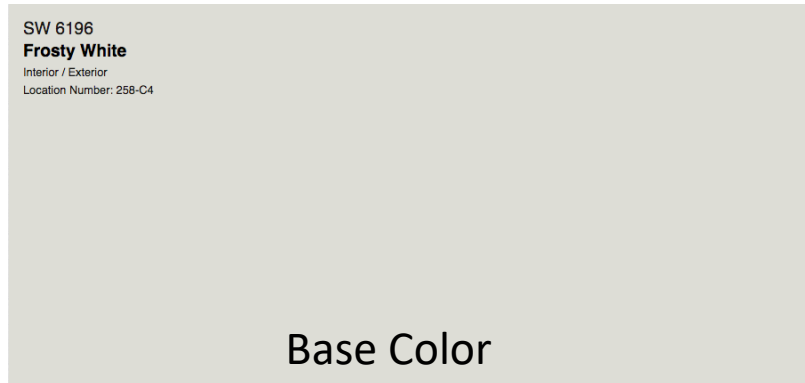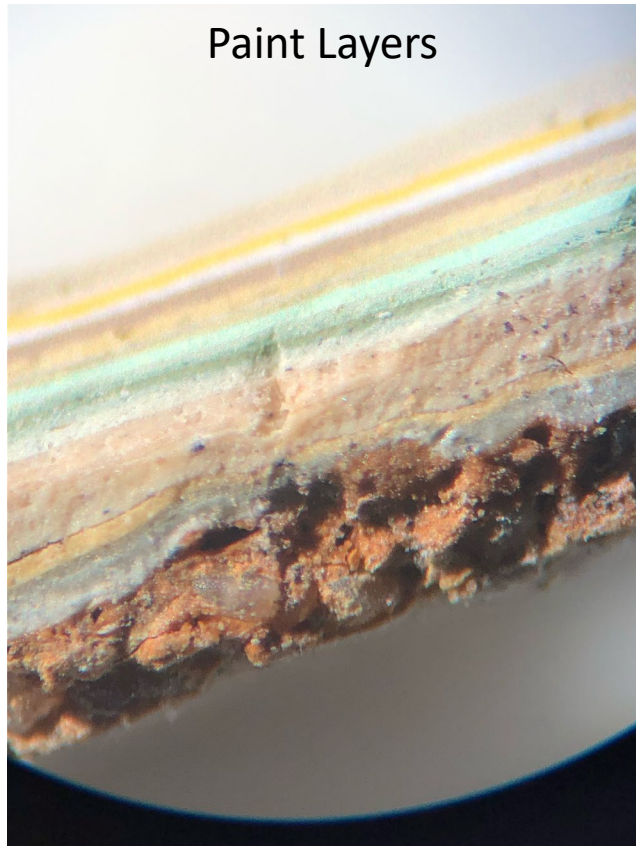

HVAC OPTIONS

Mini-Split Heat Pump

Portable Unit (through window venting)

In-Wall Package Terminal Heat Pump



EXTERIOR BOARD OPTIONS

Wall Mounted Metal Frame

Wall Mounted Metal Frame with Header

Wall Mounted Recycled Plastic Frame



Preliminary Cost Estimates

- Building and Site (Base Bid): +/- \$307,000
- Alternates: +/- \$68,000
 - Monument Sign Rehab: \$7,700
 - Trees: \$7,300
 - HVAC: \$22,200
 - Door Actuators: \$15,500
 - Benches: \$15,200
- Total: \$375,000